



Basement Floor Plan - scale 1:100

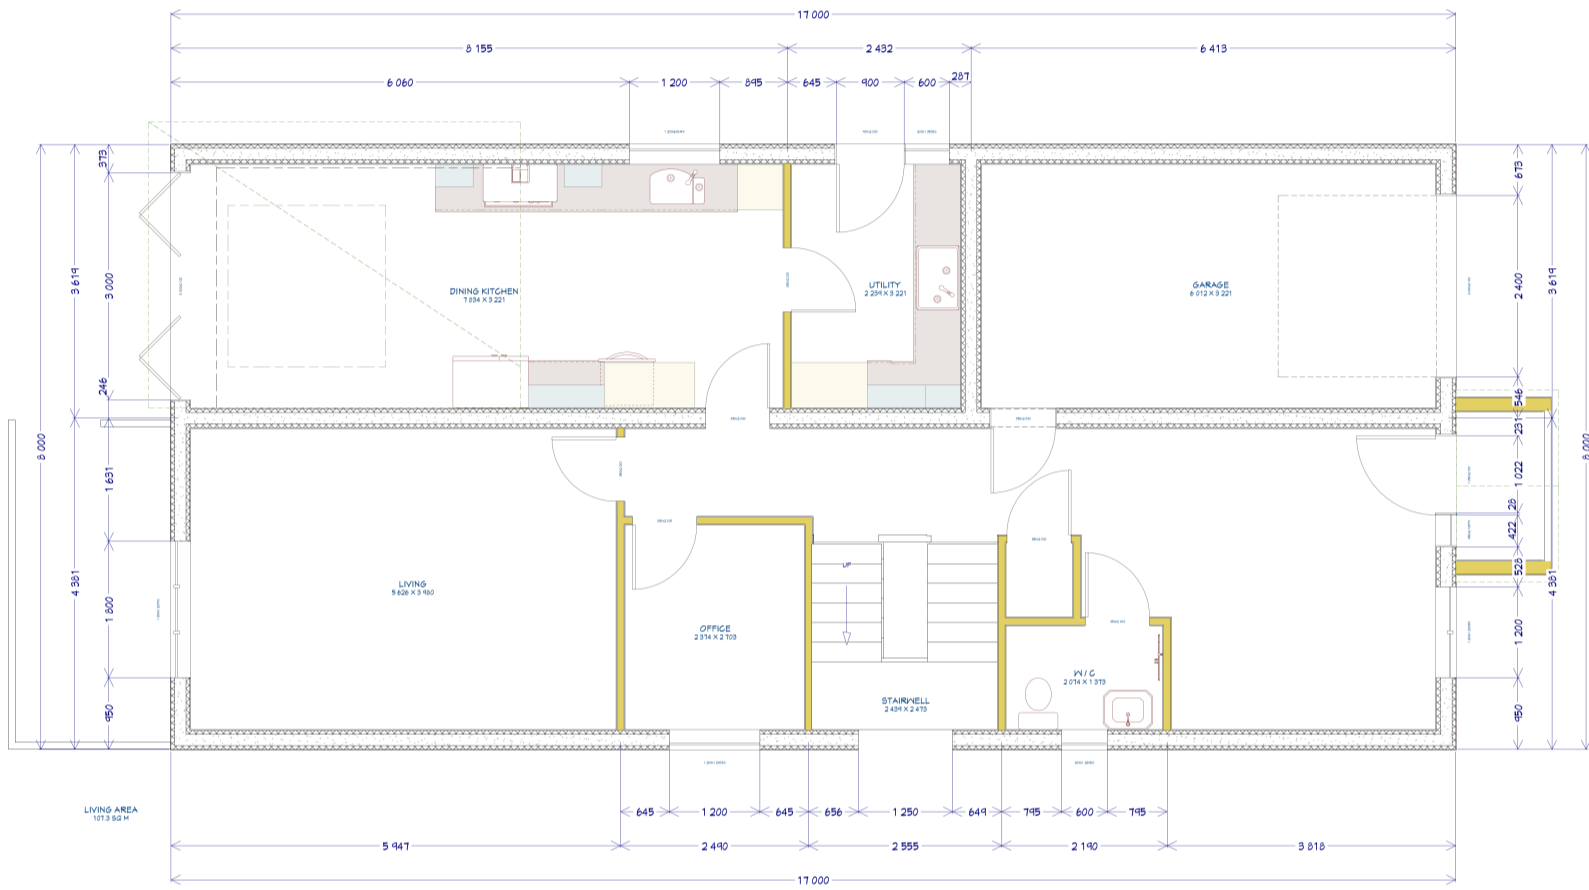

Ground Floor Plan - scale 1:100

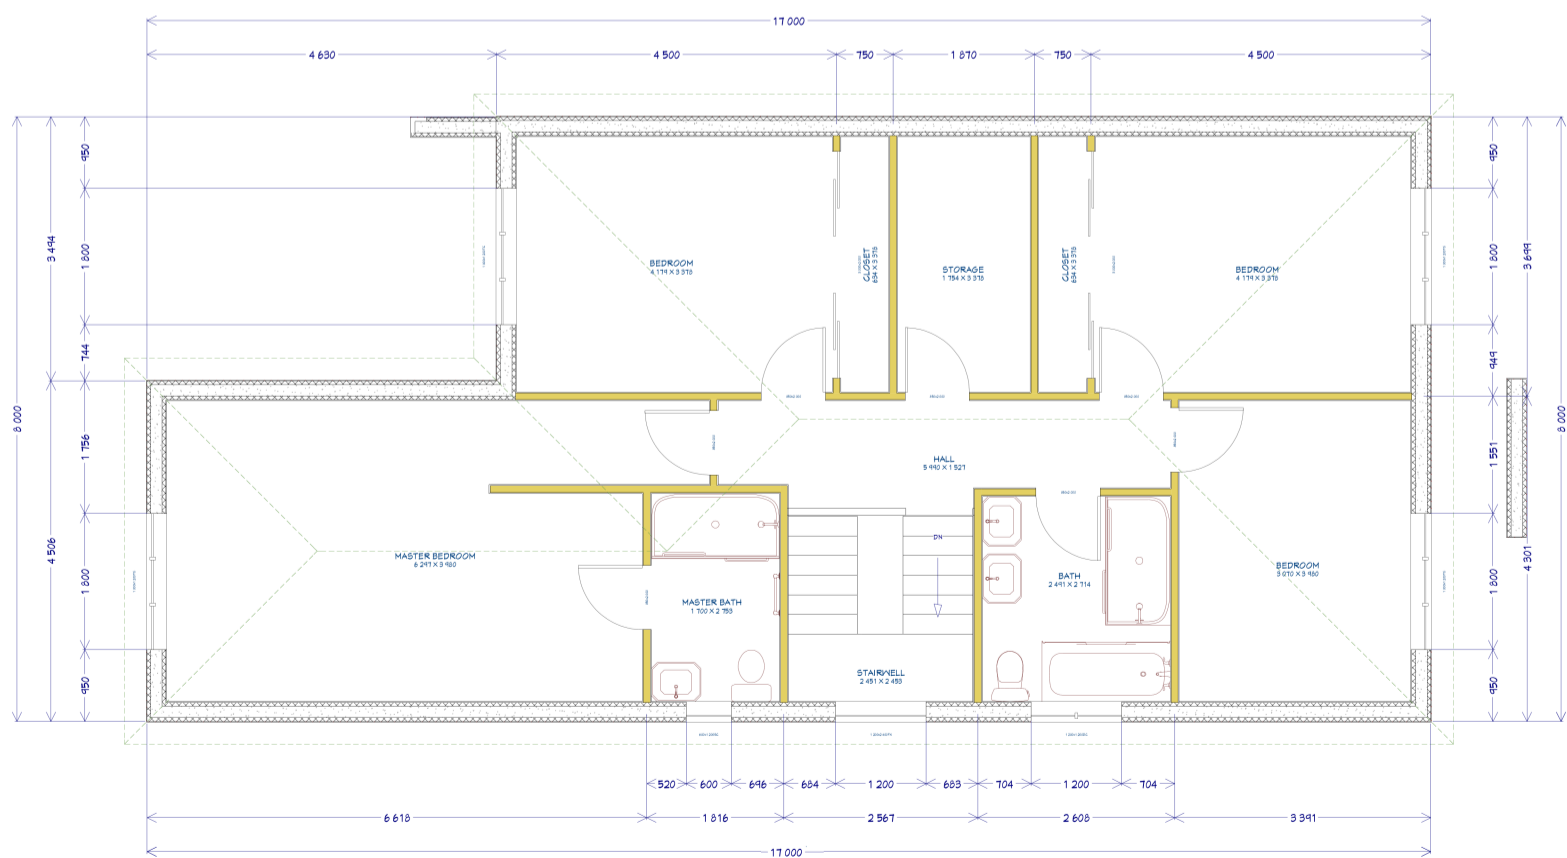

First Floor Plan - scale 1:100

Project: Clancutt Lodge, Clancutt Lane, Coppull, PR7 4NR
Drawing: Floor Plans
Drawing No.: CL_FLOOR_01 Rev. A
Date: 16/03/2017
Scale: 1:100 @ A3