


Revision	Date	Comment	Reviewed
A	Oct 20	Client changes	BKT
B	Oct 20	Design note changes	BkT
C	Jan 21	Client design changes	BkT

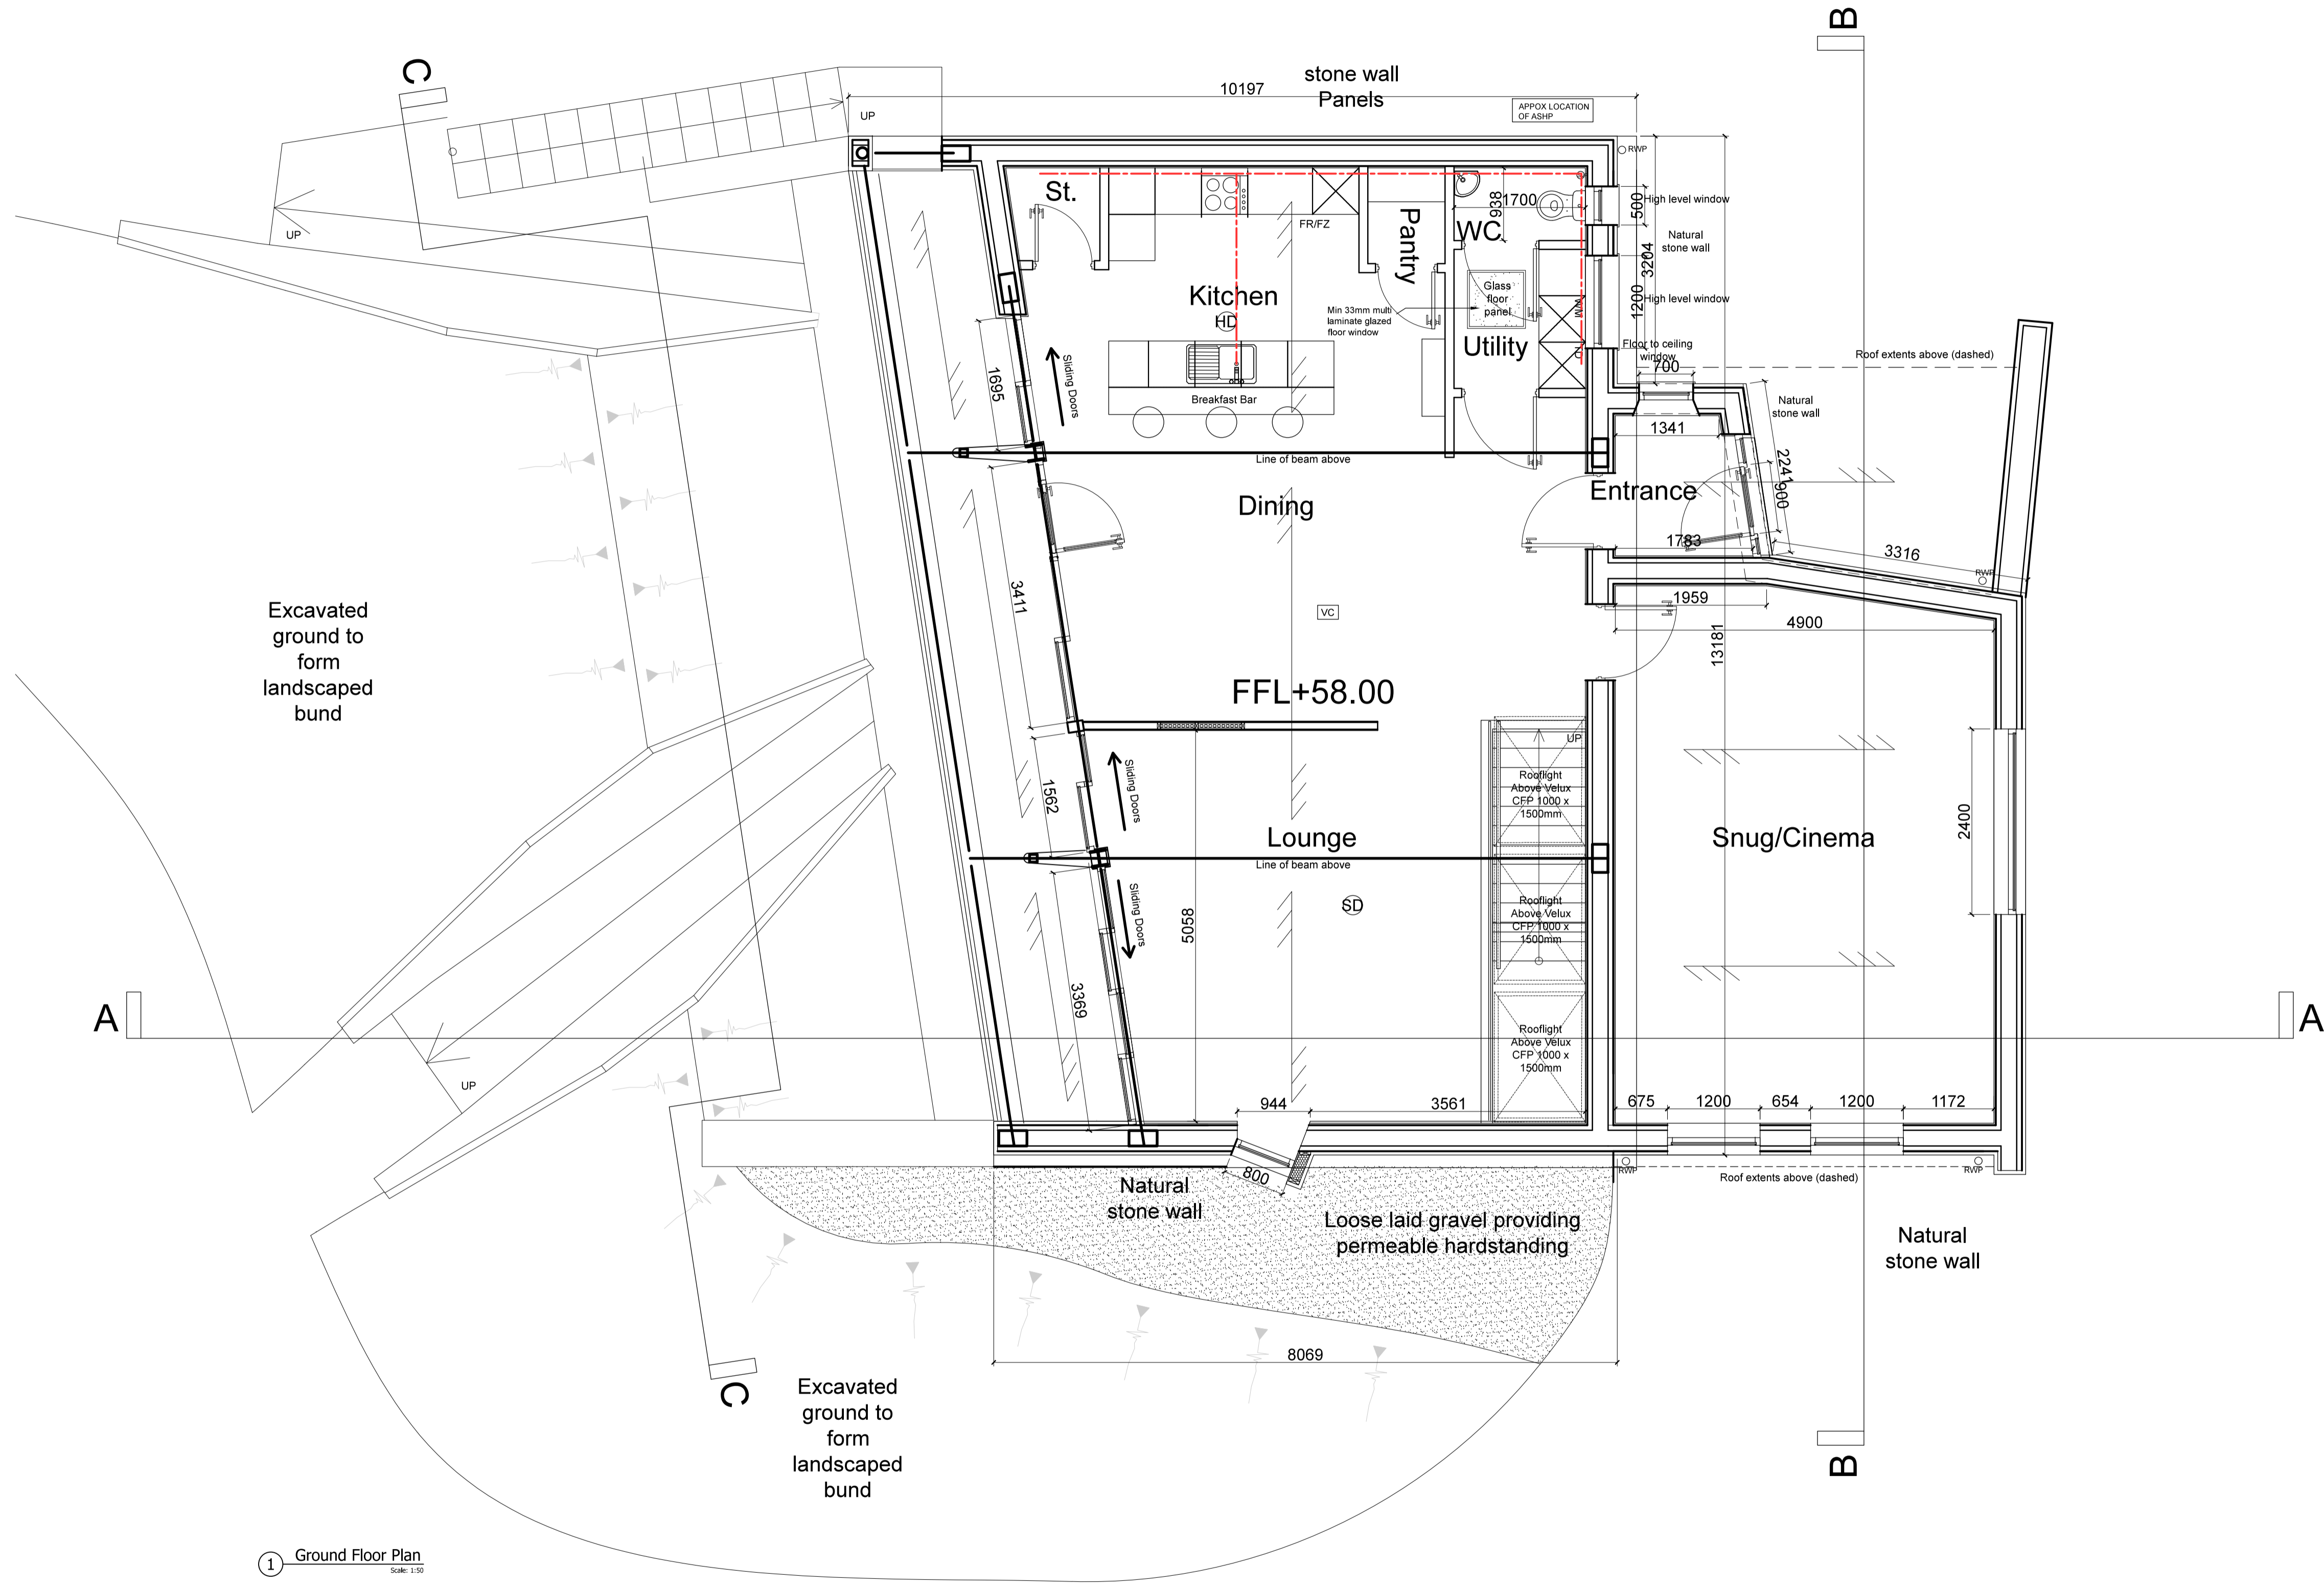


1 Ground Floor Plan
Scale: 1:50

DESIGN RISK FOR UNUSUAL OR COMPLEX HAZARDS



- DRAWING SIZE A1**
- NOTES**
- This drawing is copyright © and may not be altered, traced, copied, photographed or used for any purpose other than that for which it is issued without written permission from BKT Architecture.
 - Do not scale for construction purposes from this drawing.
 - The Main Contractor and/or specialist are to check all dimensions and levels on site and report discrepancies to BKT Architecture.
 - All levels shown on this drawing are based upon original site conditions related to the area. No responsibility can be accepted for errors arising on site due to unauthorised variations from BKT Architecture's drawing.
 - Drawings issued electronically may lose some detail.

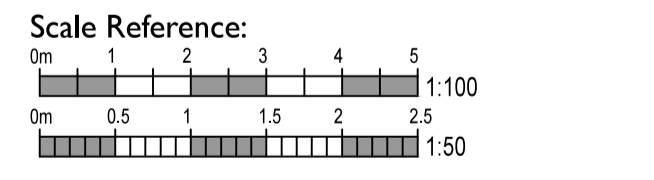

drawing status:
BUILDING-REGS

CLIENT
MR & MRS THOMPSON

JOB TITLE
Replacement Dwelling

DESCRIPTION
Proposed Ground Floor Plan

Scale shown
Date July 20
Drawn By BKT
Checked By EM

