
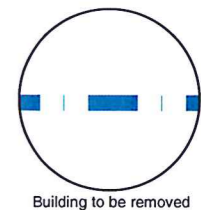
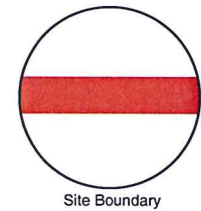
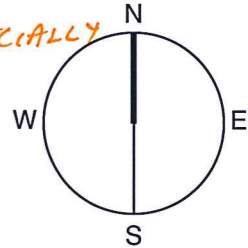


Tanner Structural Designs Ltd  
 Unit 2, Connolly House,  
 Connolly Street, Fermoy, Co. Cork  
 T: (025) 51000 | E: info@tsd.ie

MBC ZARUCKI FOUNDATION,  
 BAGBER  
 REF: 1800/5-5 29/3/18  
FILL/EXCAVATION DEPTHS

WHAT IS THIS TREE?  
 SPECIES | HEIGHT?  
 LIKELY TO INCREASE  
 FILL DEPTH  
 IN VICINITY!

ORANGE HIGHLIGHTED AREAS  
 = FILL DEEPER THAN 400mm  
 (EXCAVATION DEEPER THAN 700mm)  
 FILL UP TO 900mm DEEP (EXCAVATE  
 TO 1200mm DEEP), ESPECIALLY  
 UNDER GARAGE

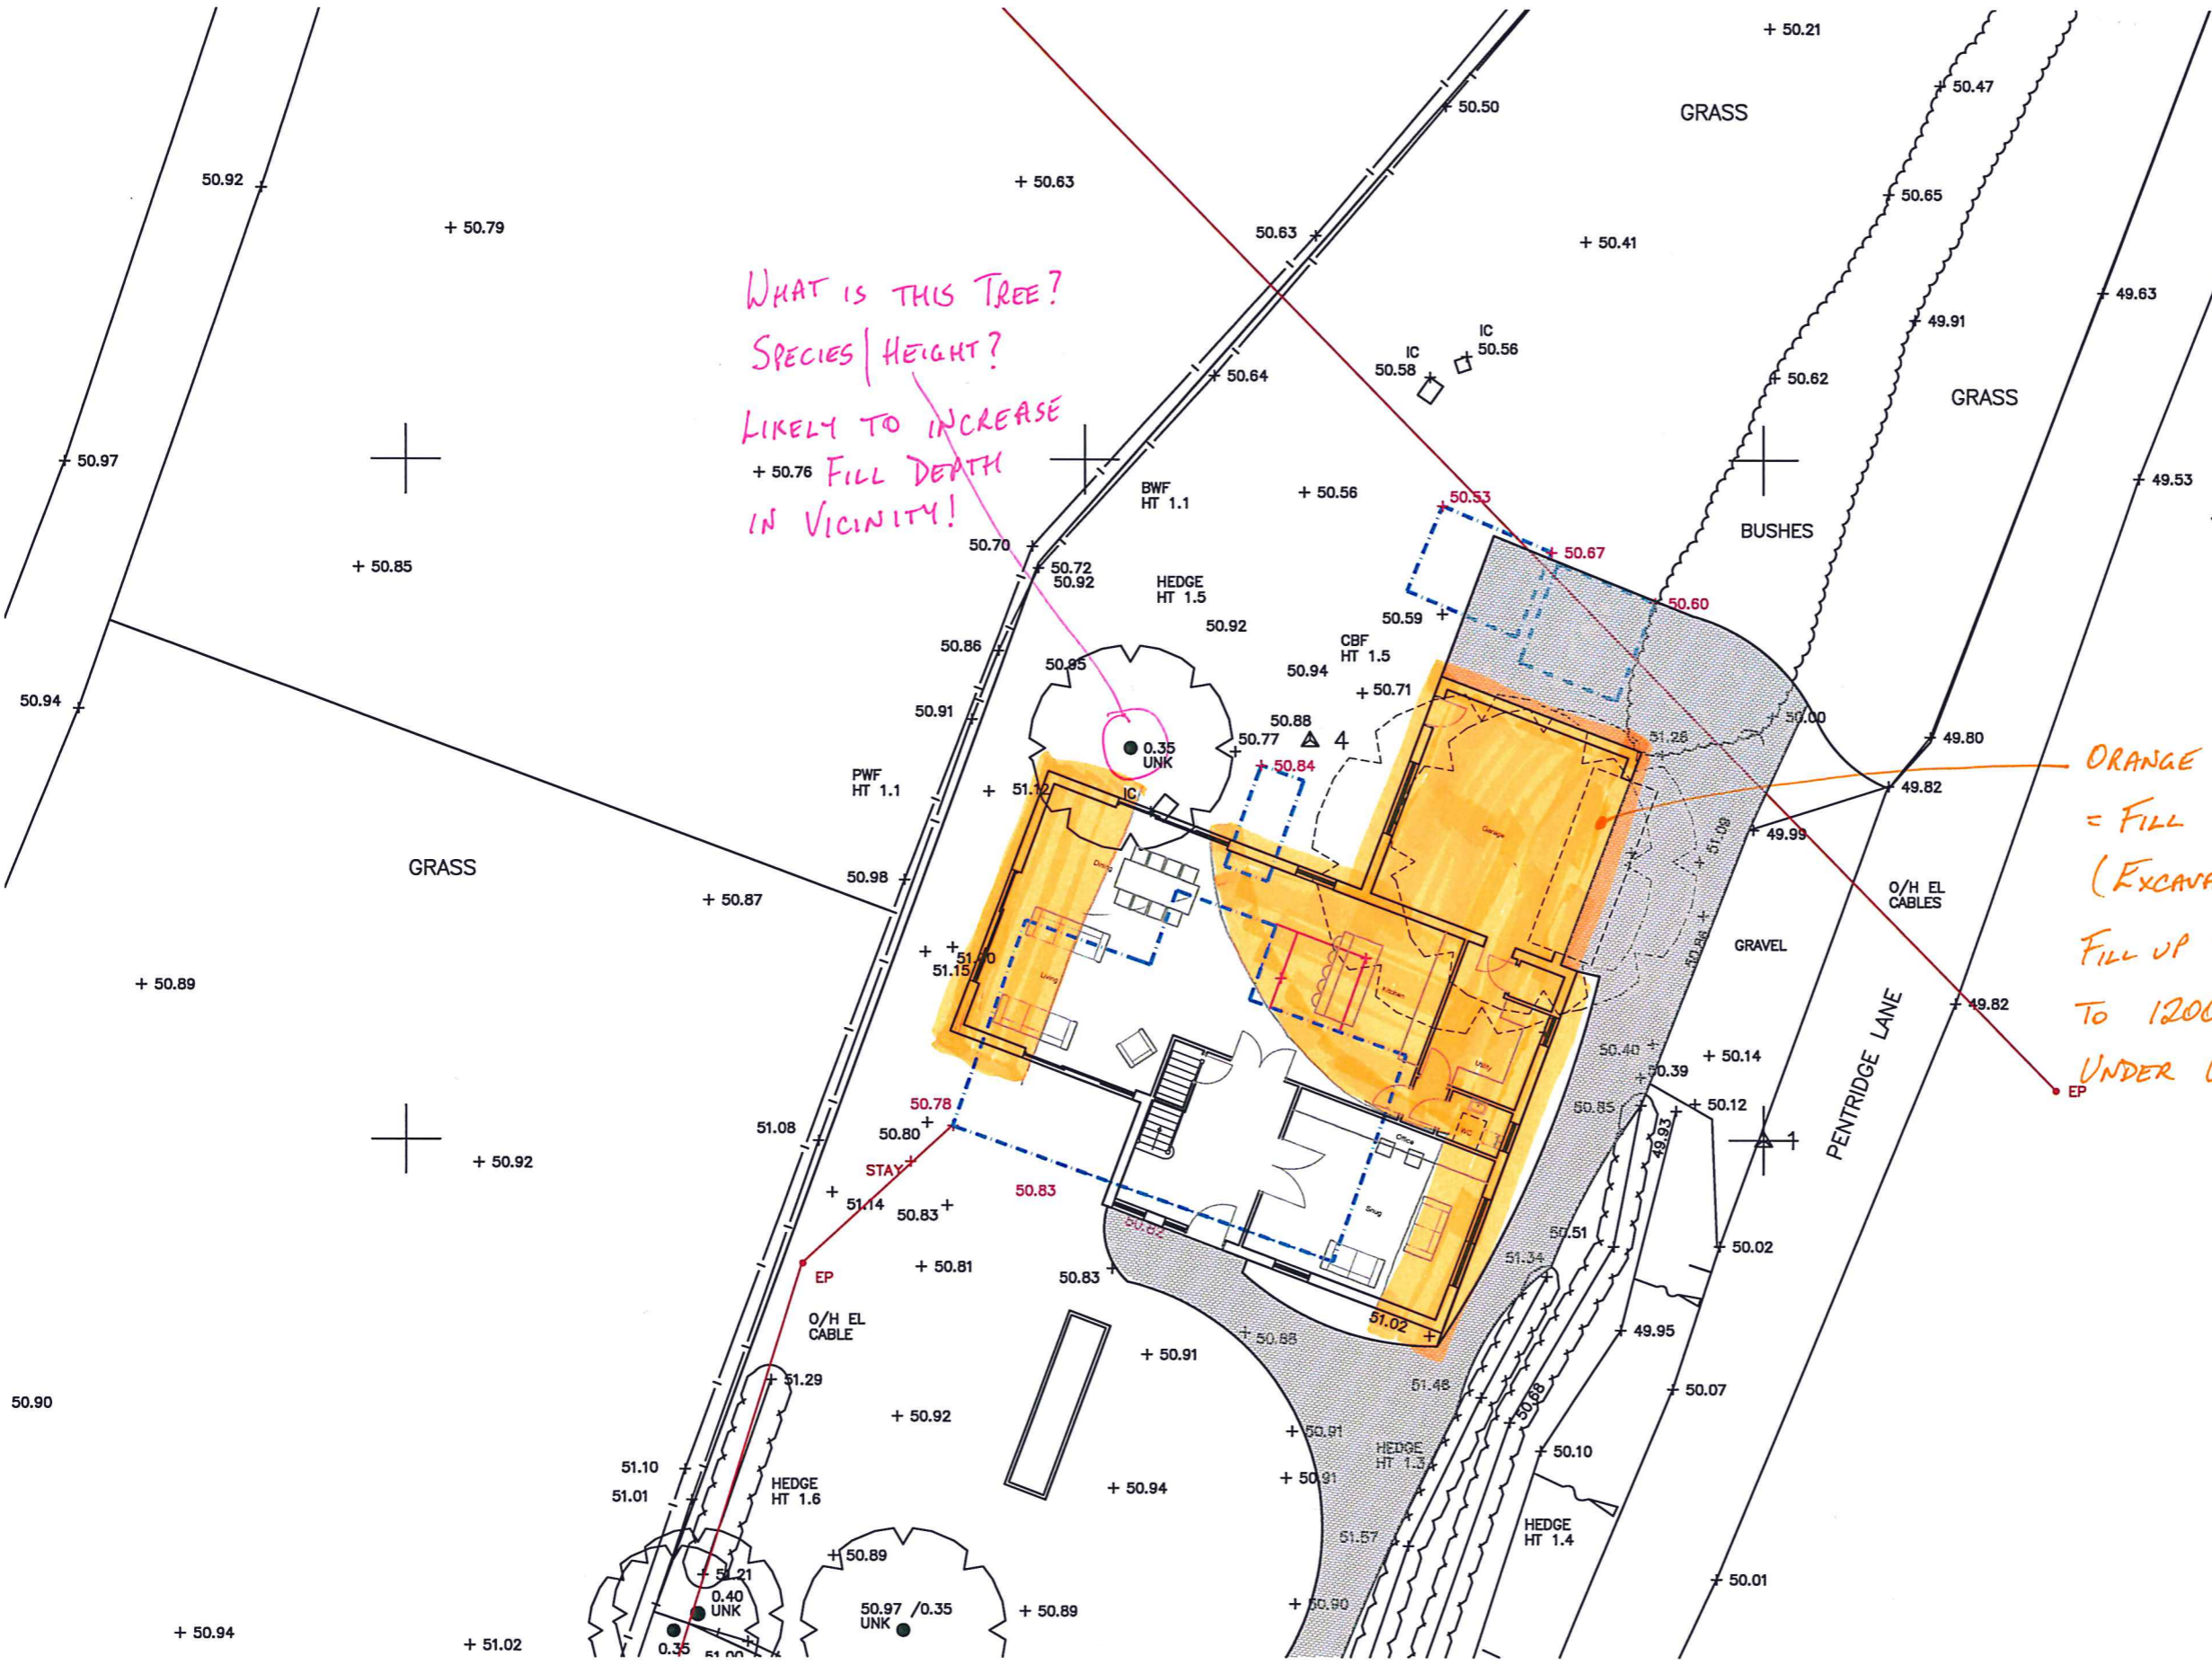

PROPOSED SITE PLAN  
 SCALE 1:200@A3



Mr & Mrs Zarucki  
 Bagber Farm House Cottage,  
 Pentridge Lane, Bagber. DT10 2EX

Drawn by JW  
 Checked by DH  
 Scale As shown

Revision Notes Date

Proposed site plan

1120.101a  
**dot**  
**architecture**