


**PROPOSED GROUND FLOOR PLAN**  
SCALE 1:100@A3

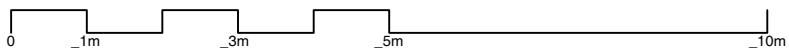

Mr & Mrs Zarucki  
Lower Bagber Farm, Pentridge Lane, Bagber. DT10 2EX

**Proposed floor area** 192m<sup>2</sup>  
 Drawn by JW  
 Checked by DH  
 Scale As shown

These drawings are for planning application purposes only and may require additional details prior to a Building Regs application. All the dimensions to be checked on site prior to commencement of work. Do not scale from drawing.

Revision Notes  
a Amended to clients comments

Date  
07-06-17

1074 Christchurch Road Bournemouth BH7 6DS

01202 280638

Proposed Ground Floor Plan

**1120.103DIMS**  
**dot**  
**architecture**

www.dotarchitecture.co.uk

Design On Toast LTD