


**PROPOSED FIRST FLOOR PLAN**  
SCALE 1:100@A3

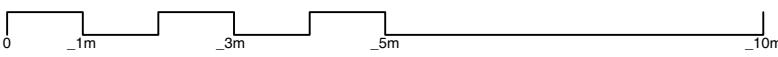

Mr & Mrs Zarucki  
Lower Bagber Farm, Pentridge Lane, Bagber. DT10 2EX

Revision Notes  
a Amended to clients comments

Date  
07-06-17

**Proposed floor area** 103m<sup>2</sup>

Drawn by JW

Checked by

Scale As shown

These drawings are for planning application purposes only and may require additional details prior to a Building regs application. All the dimensions to be checked on site prior to commencement of work. Do not scale from drawing.

1074 Christchurch Road Bournemouth BH7 6DS

01202 280638

Proposed First Floor Plan

1120.104DIMS

**dot**  
**architecture**

www.dotarchitecture.co.uk

Design On Toast LTD