




Front Elevation (north-east)



Rear Elevation (south-west)

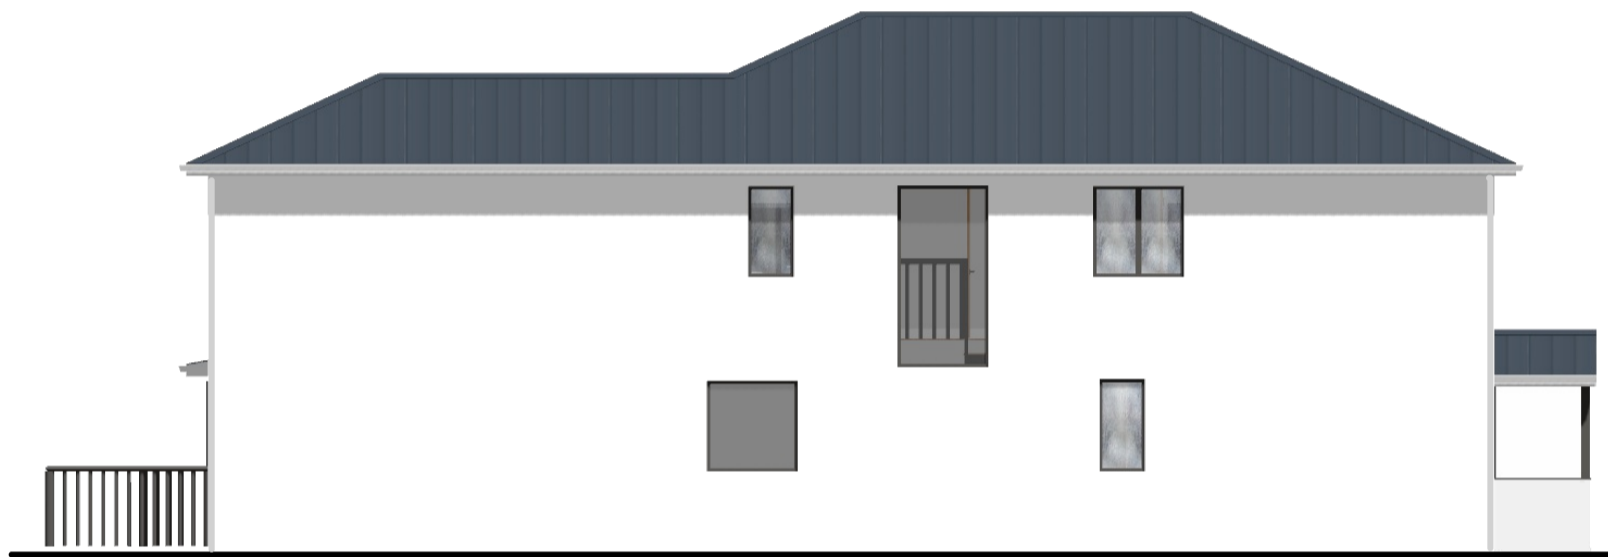

Side Elevation (south-east)



Side Elevation (north-west)