

Tiles: Marley Ludlow Plus - Antique Brown - Smooth  
 Brick: To match existing brickwork which is to remain exposed  
 Windows: RAL 7016 Grey UPVC


Gable of East elevation to be clad in the same timber and design as the south elevation of the property, to maintain a matching theme and provide character to the property




Rainscreen Cladding - Vertical design, tongue and groove with channel

Siberian Larch to provide a 50year lifespan


To protect building fabric, in order to prolong its lifespan, and cover up the damaged brickwork facade. Timber to be treated following installation to maintain the colour to match the existing brickwork

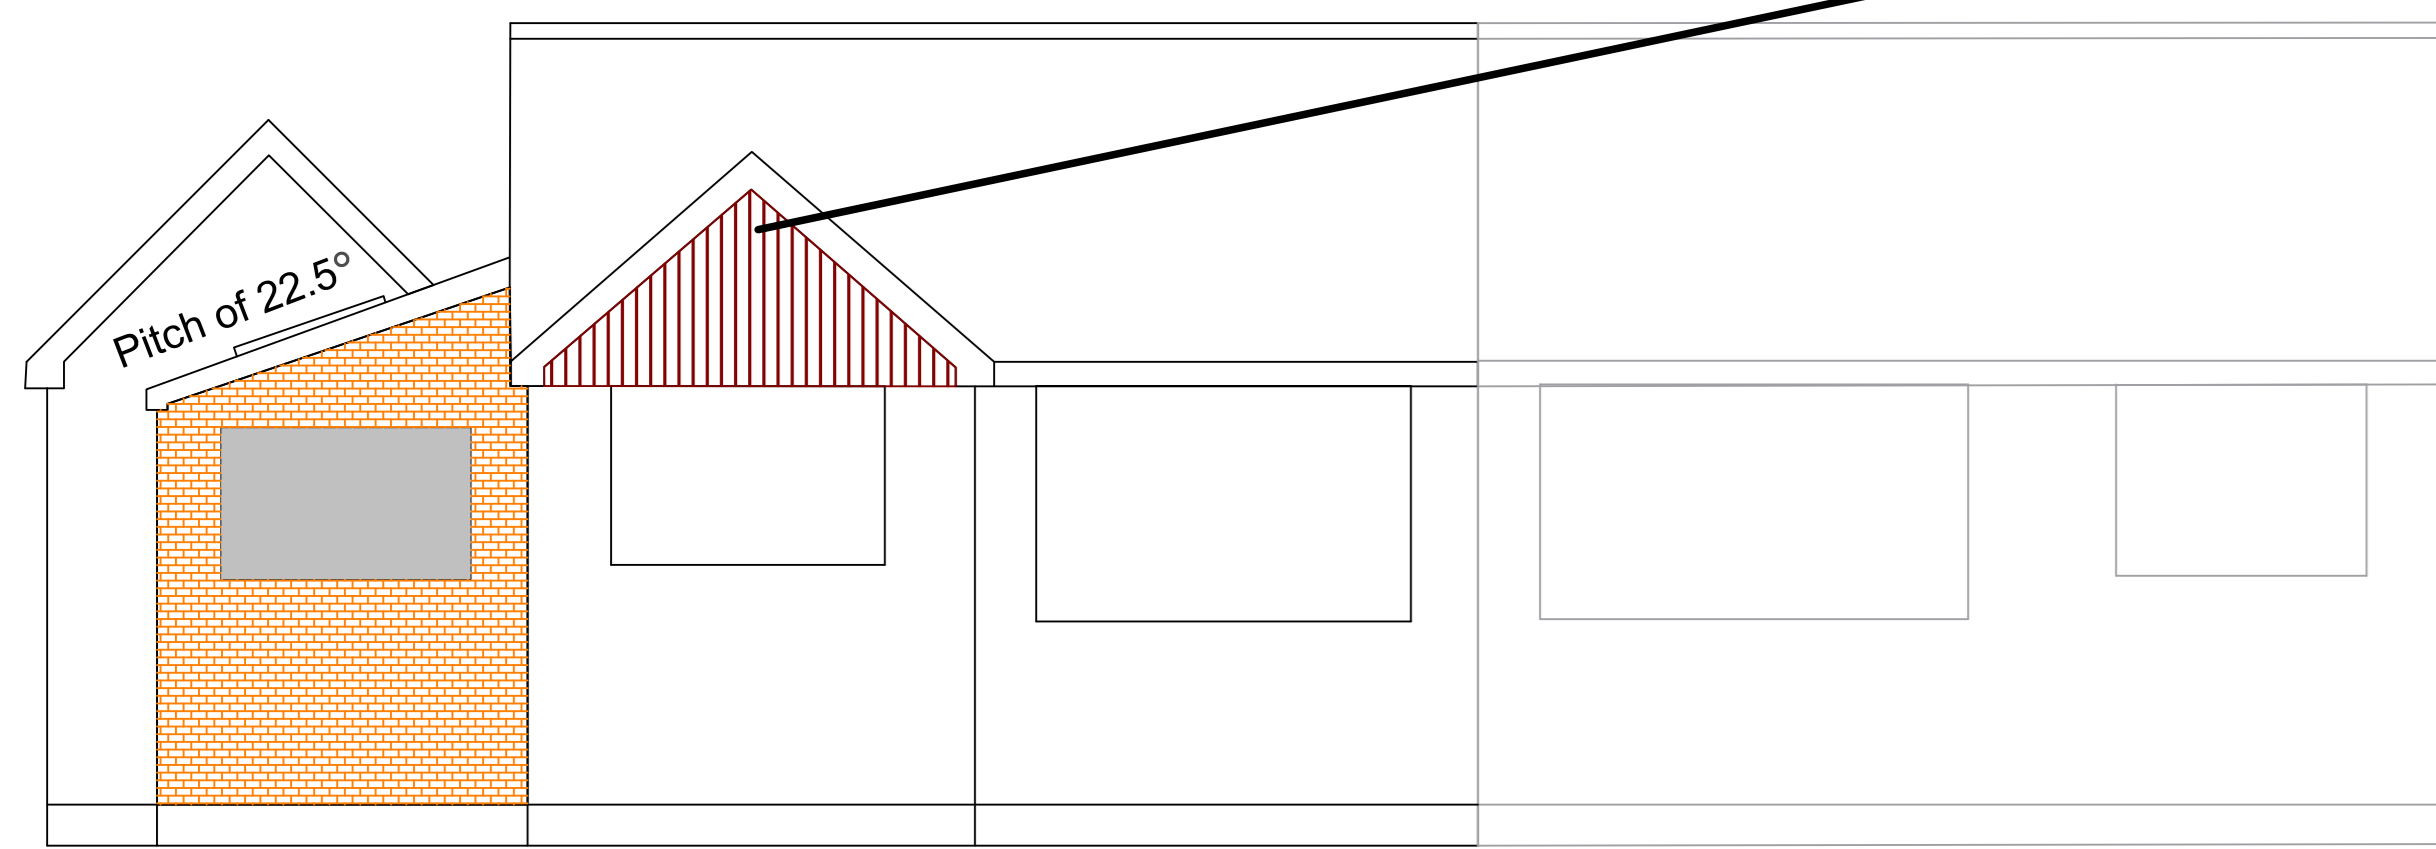


Proposed Elevation - East

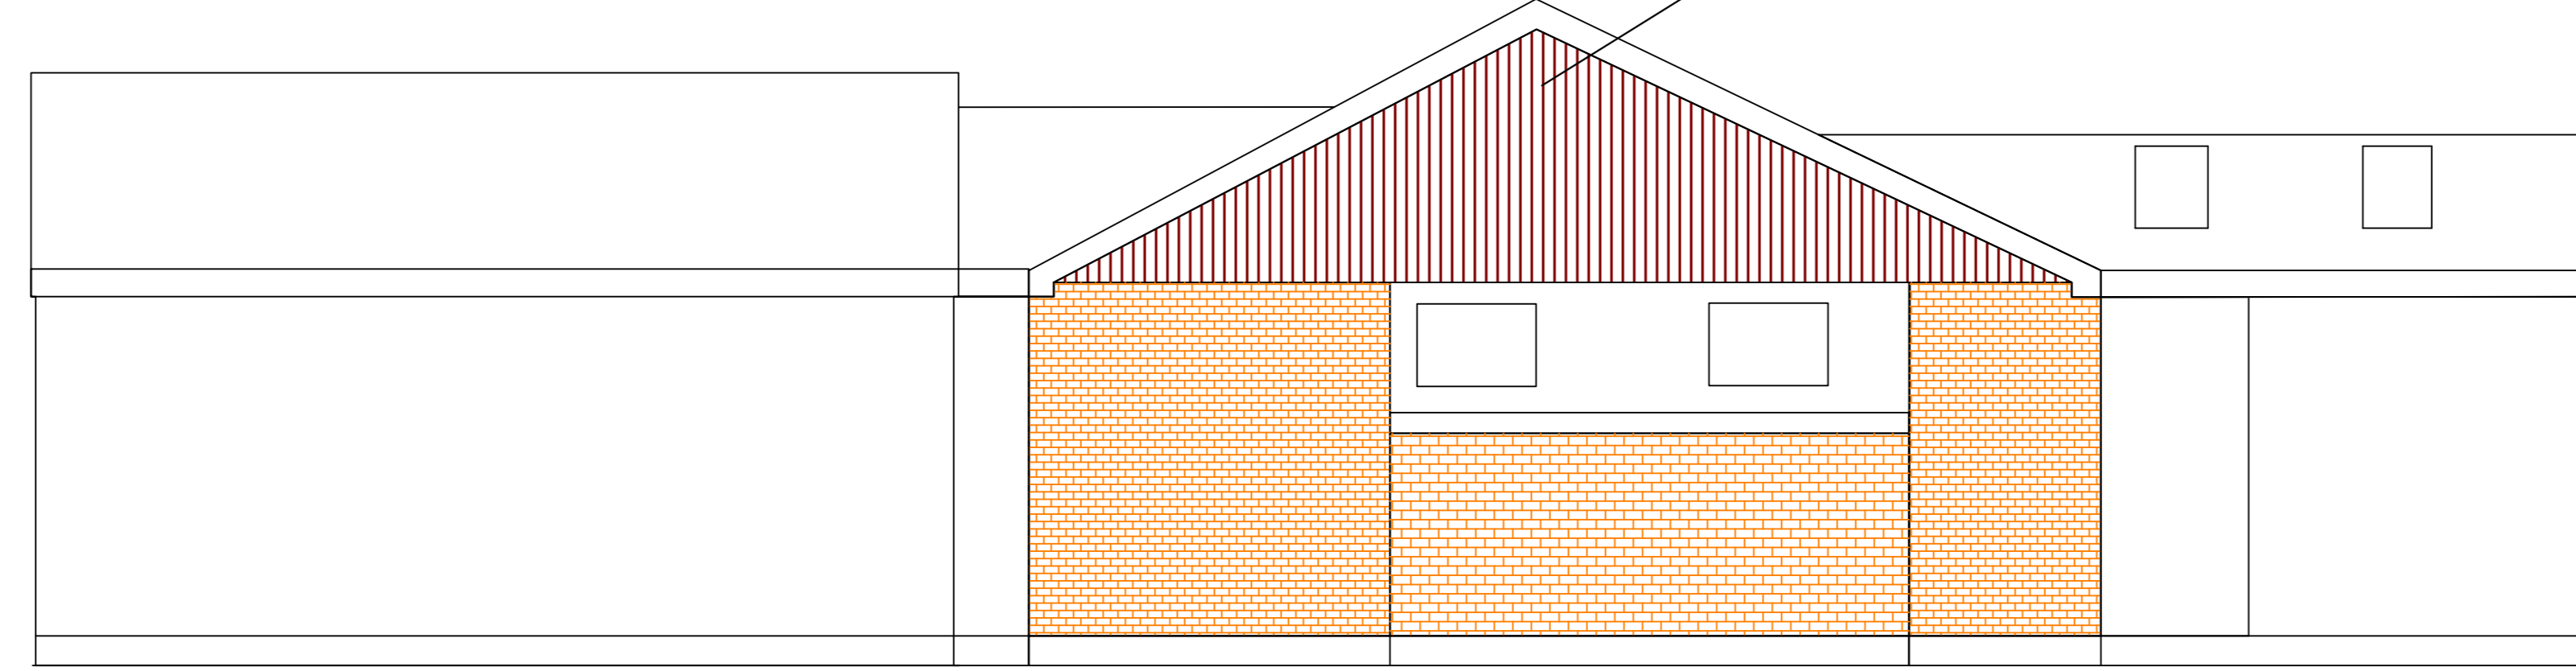

Proposed Elevation - South

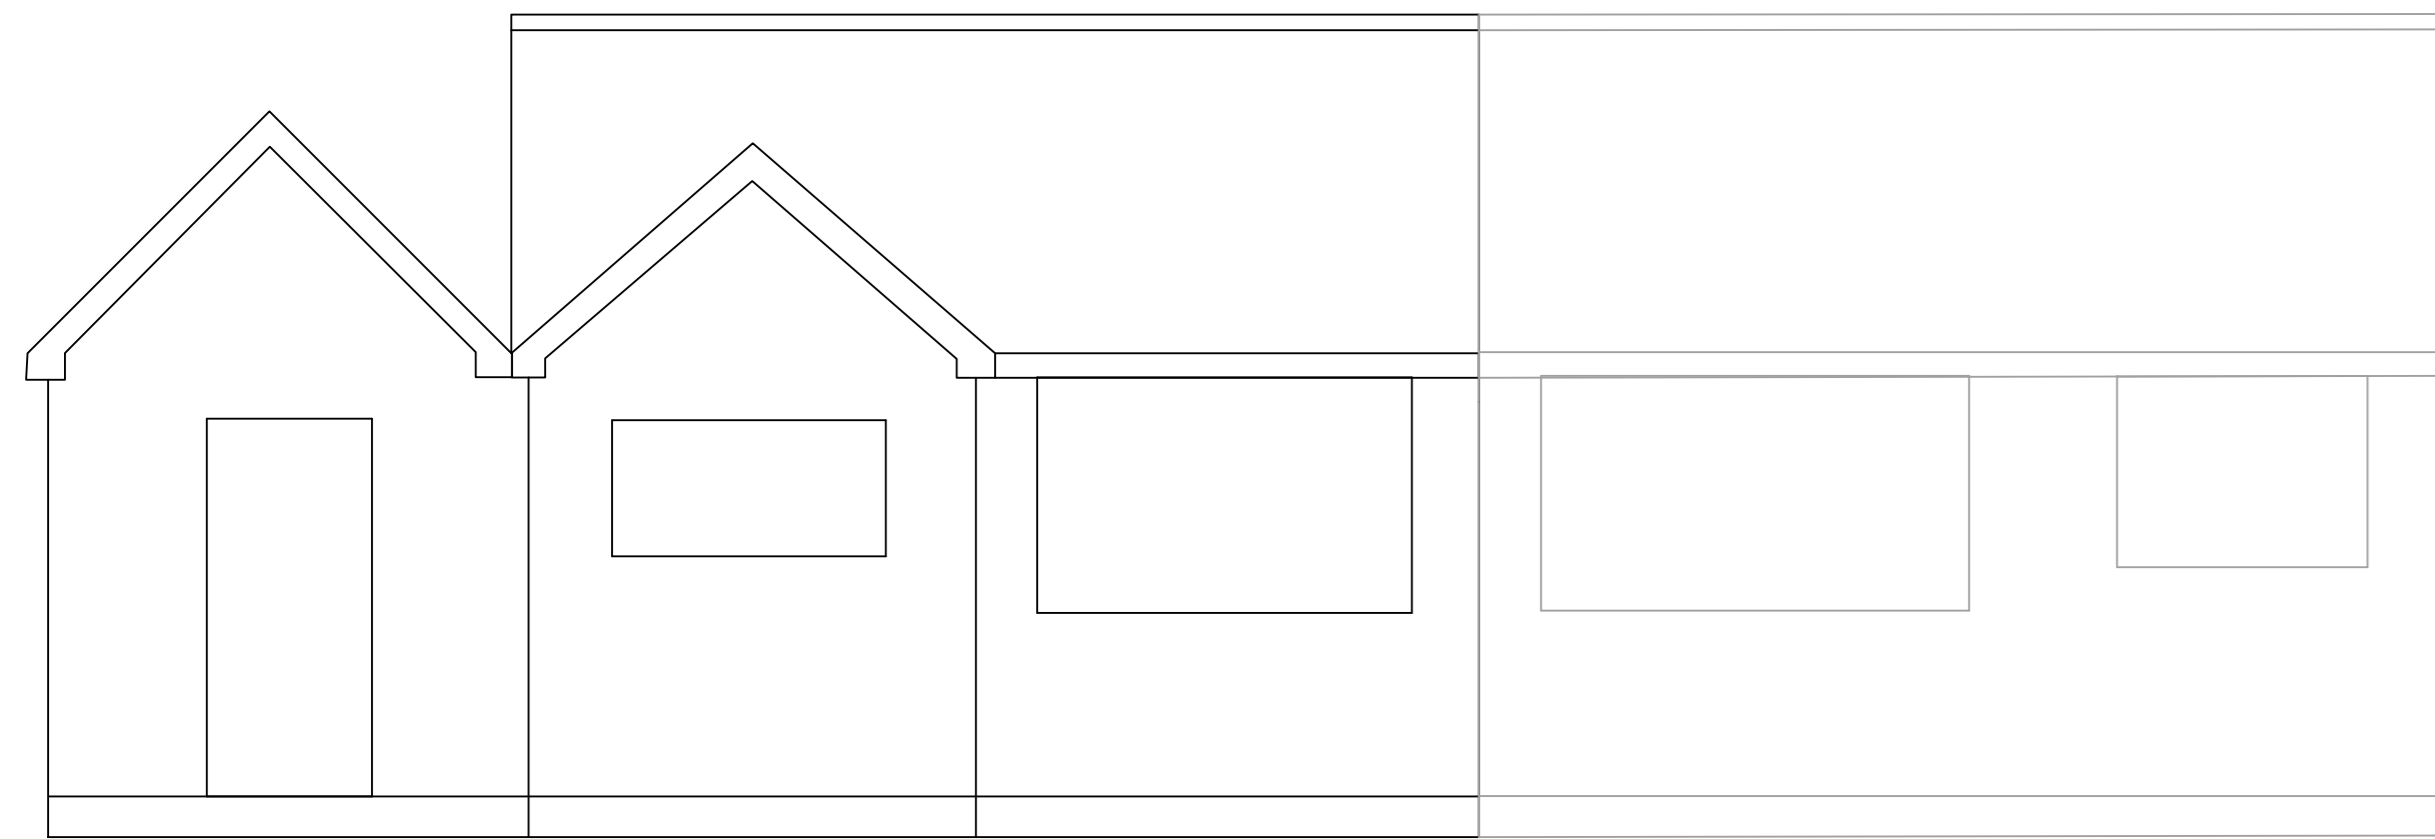


Current Elevation - East

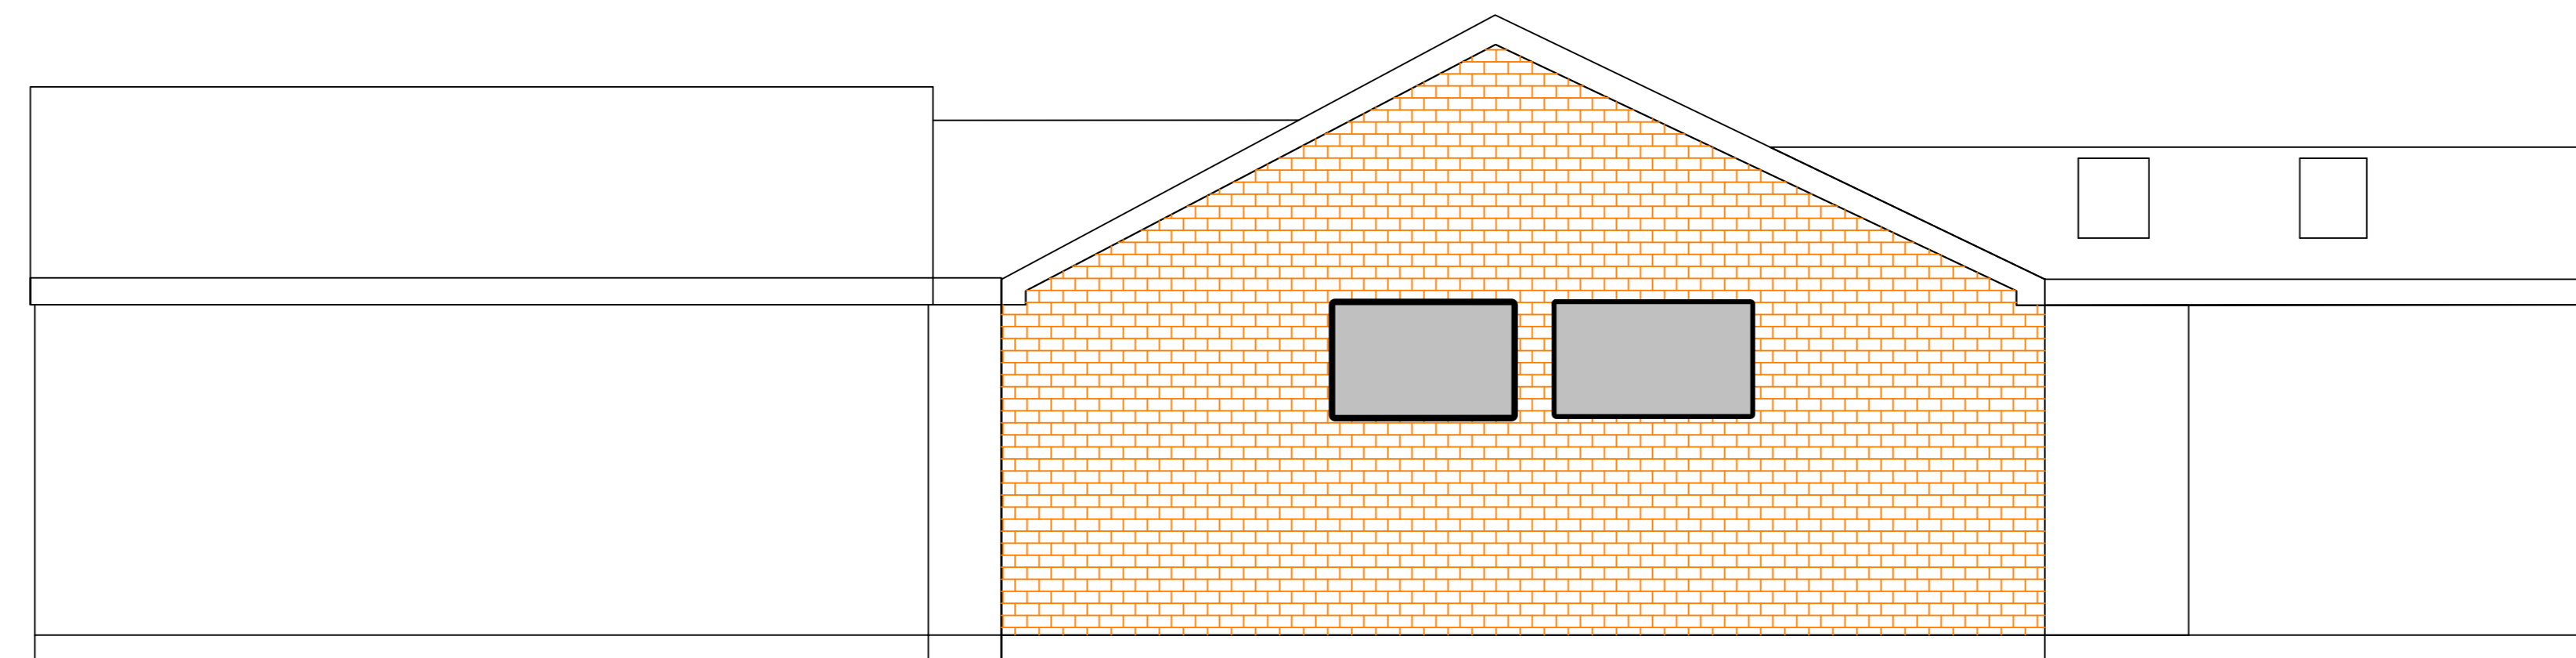

Current Elevation - South

### Current Floor Plan

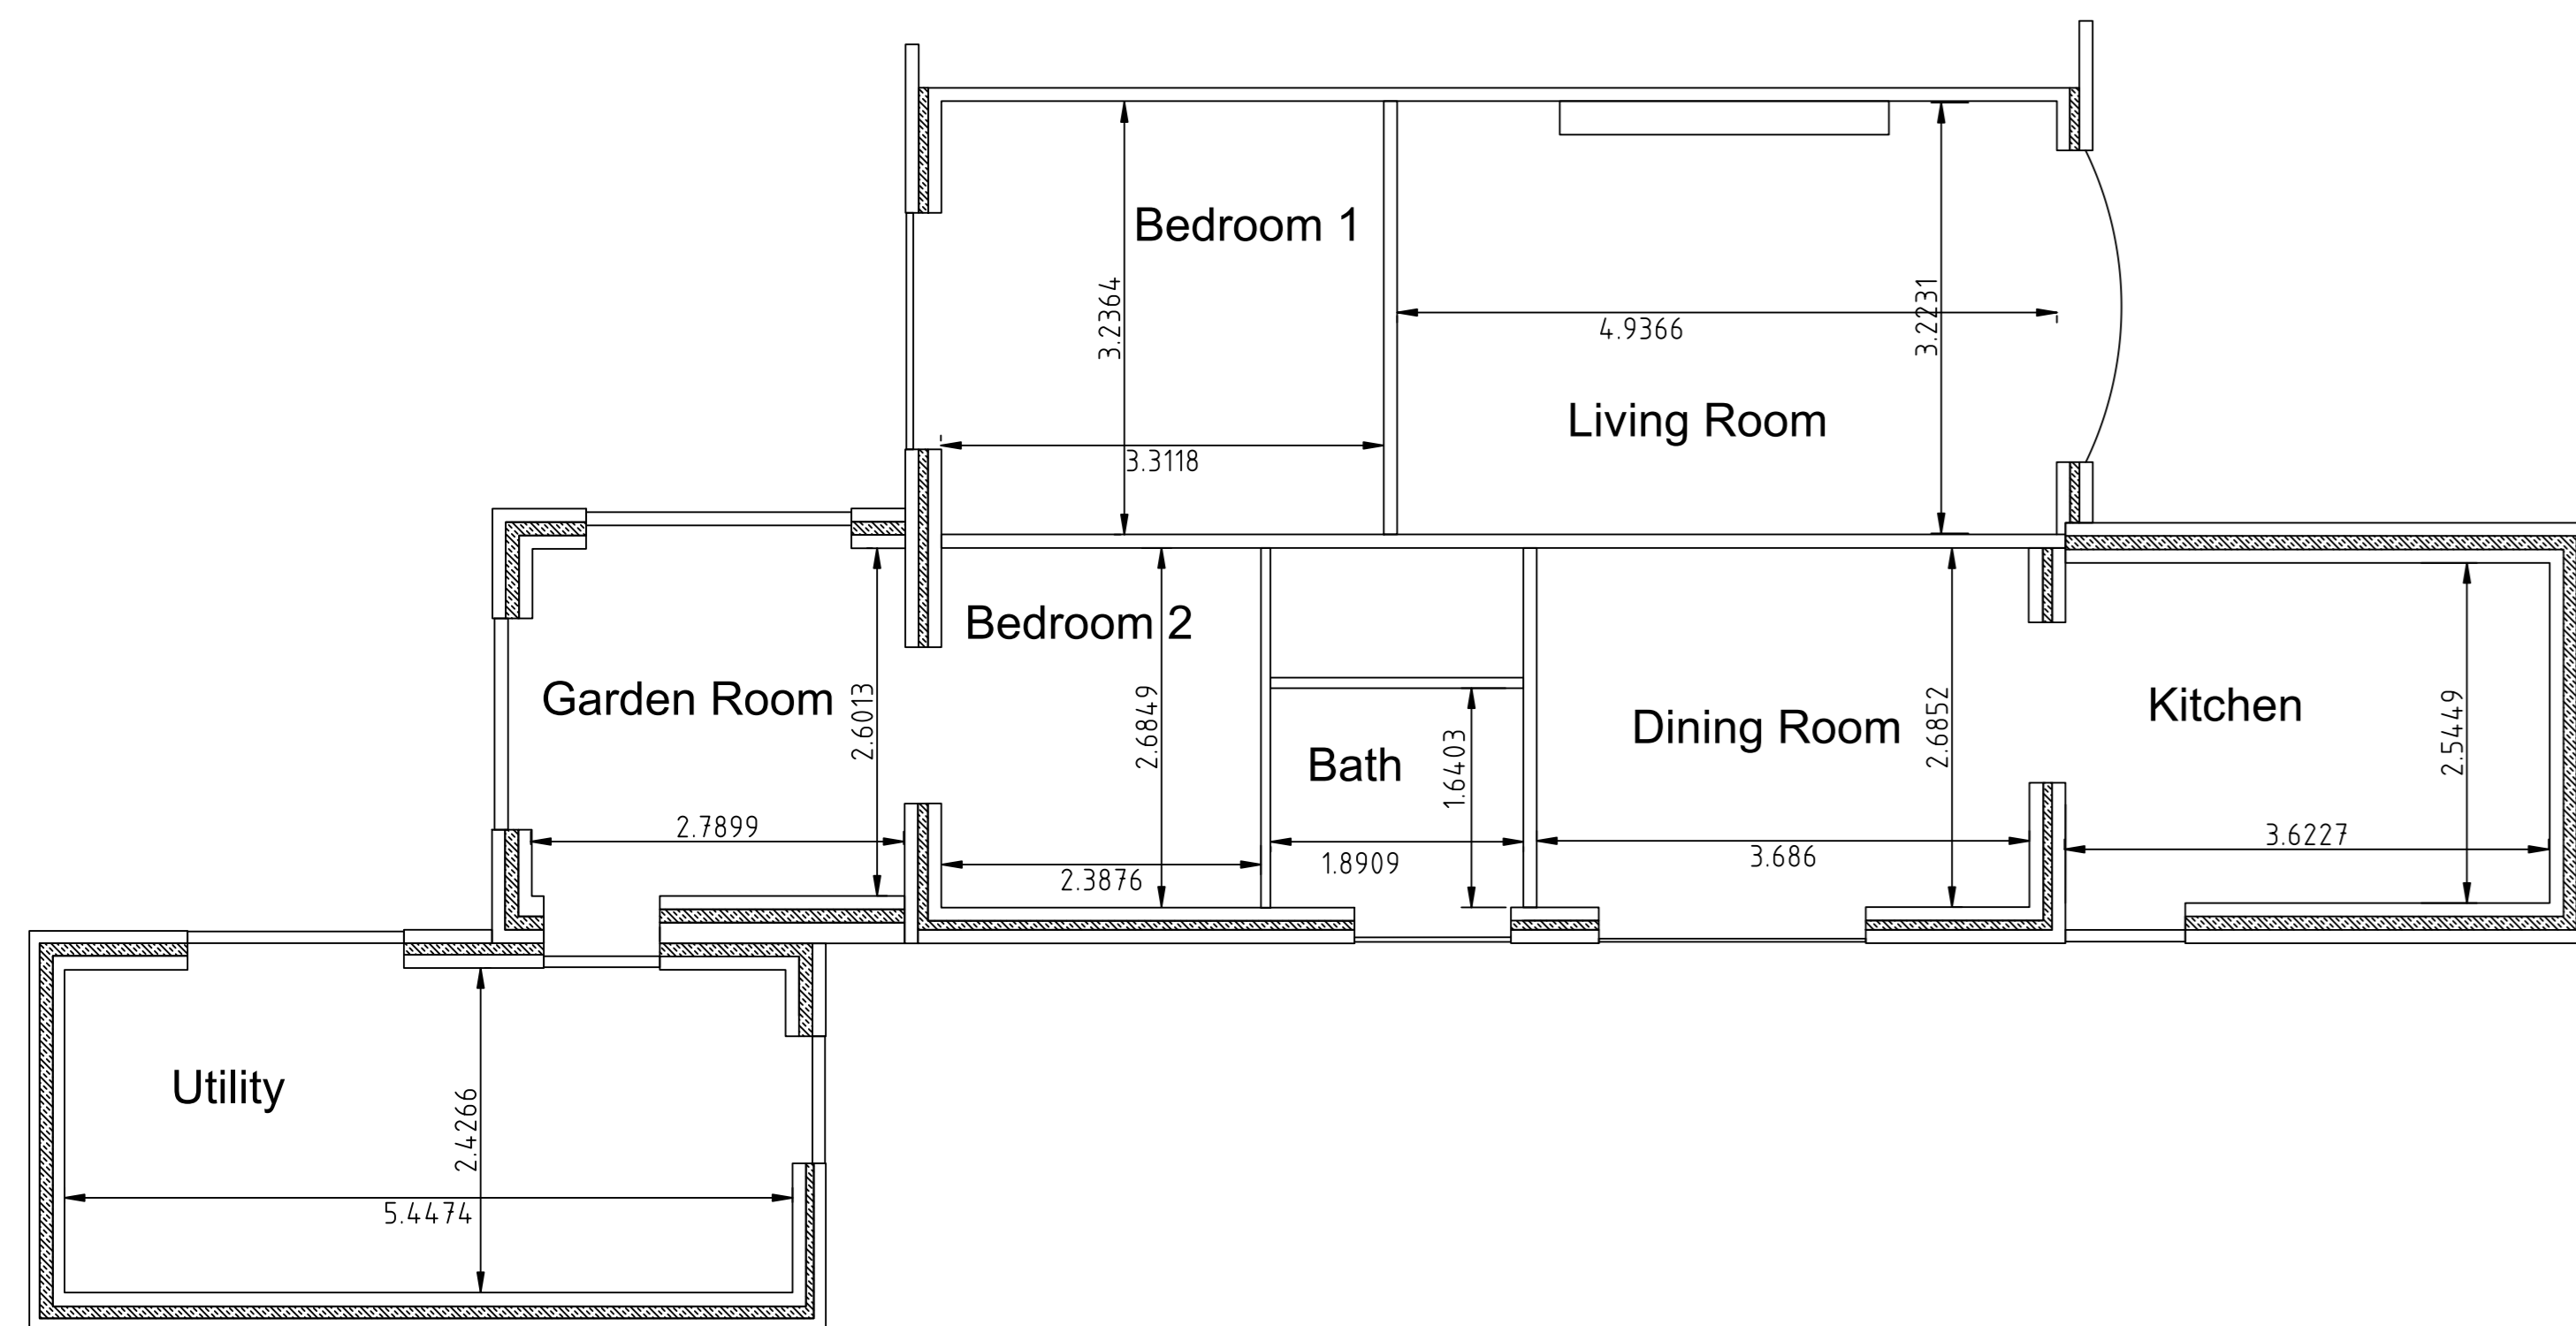

### Proposed Floor Plan

