


USE THIS CORNER
AS S.O POINT *****

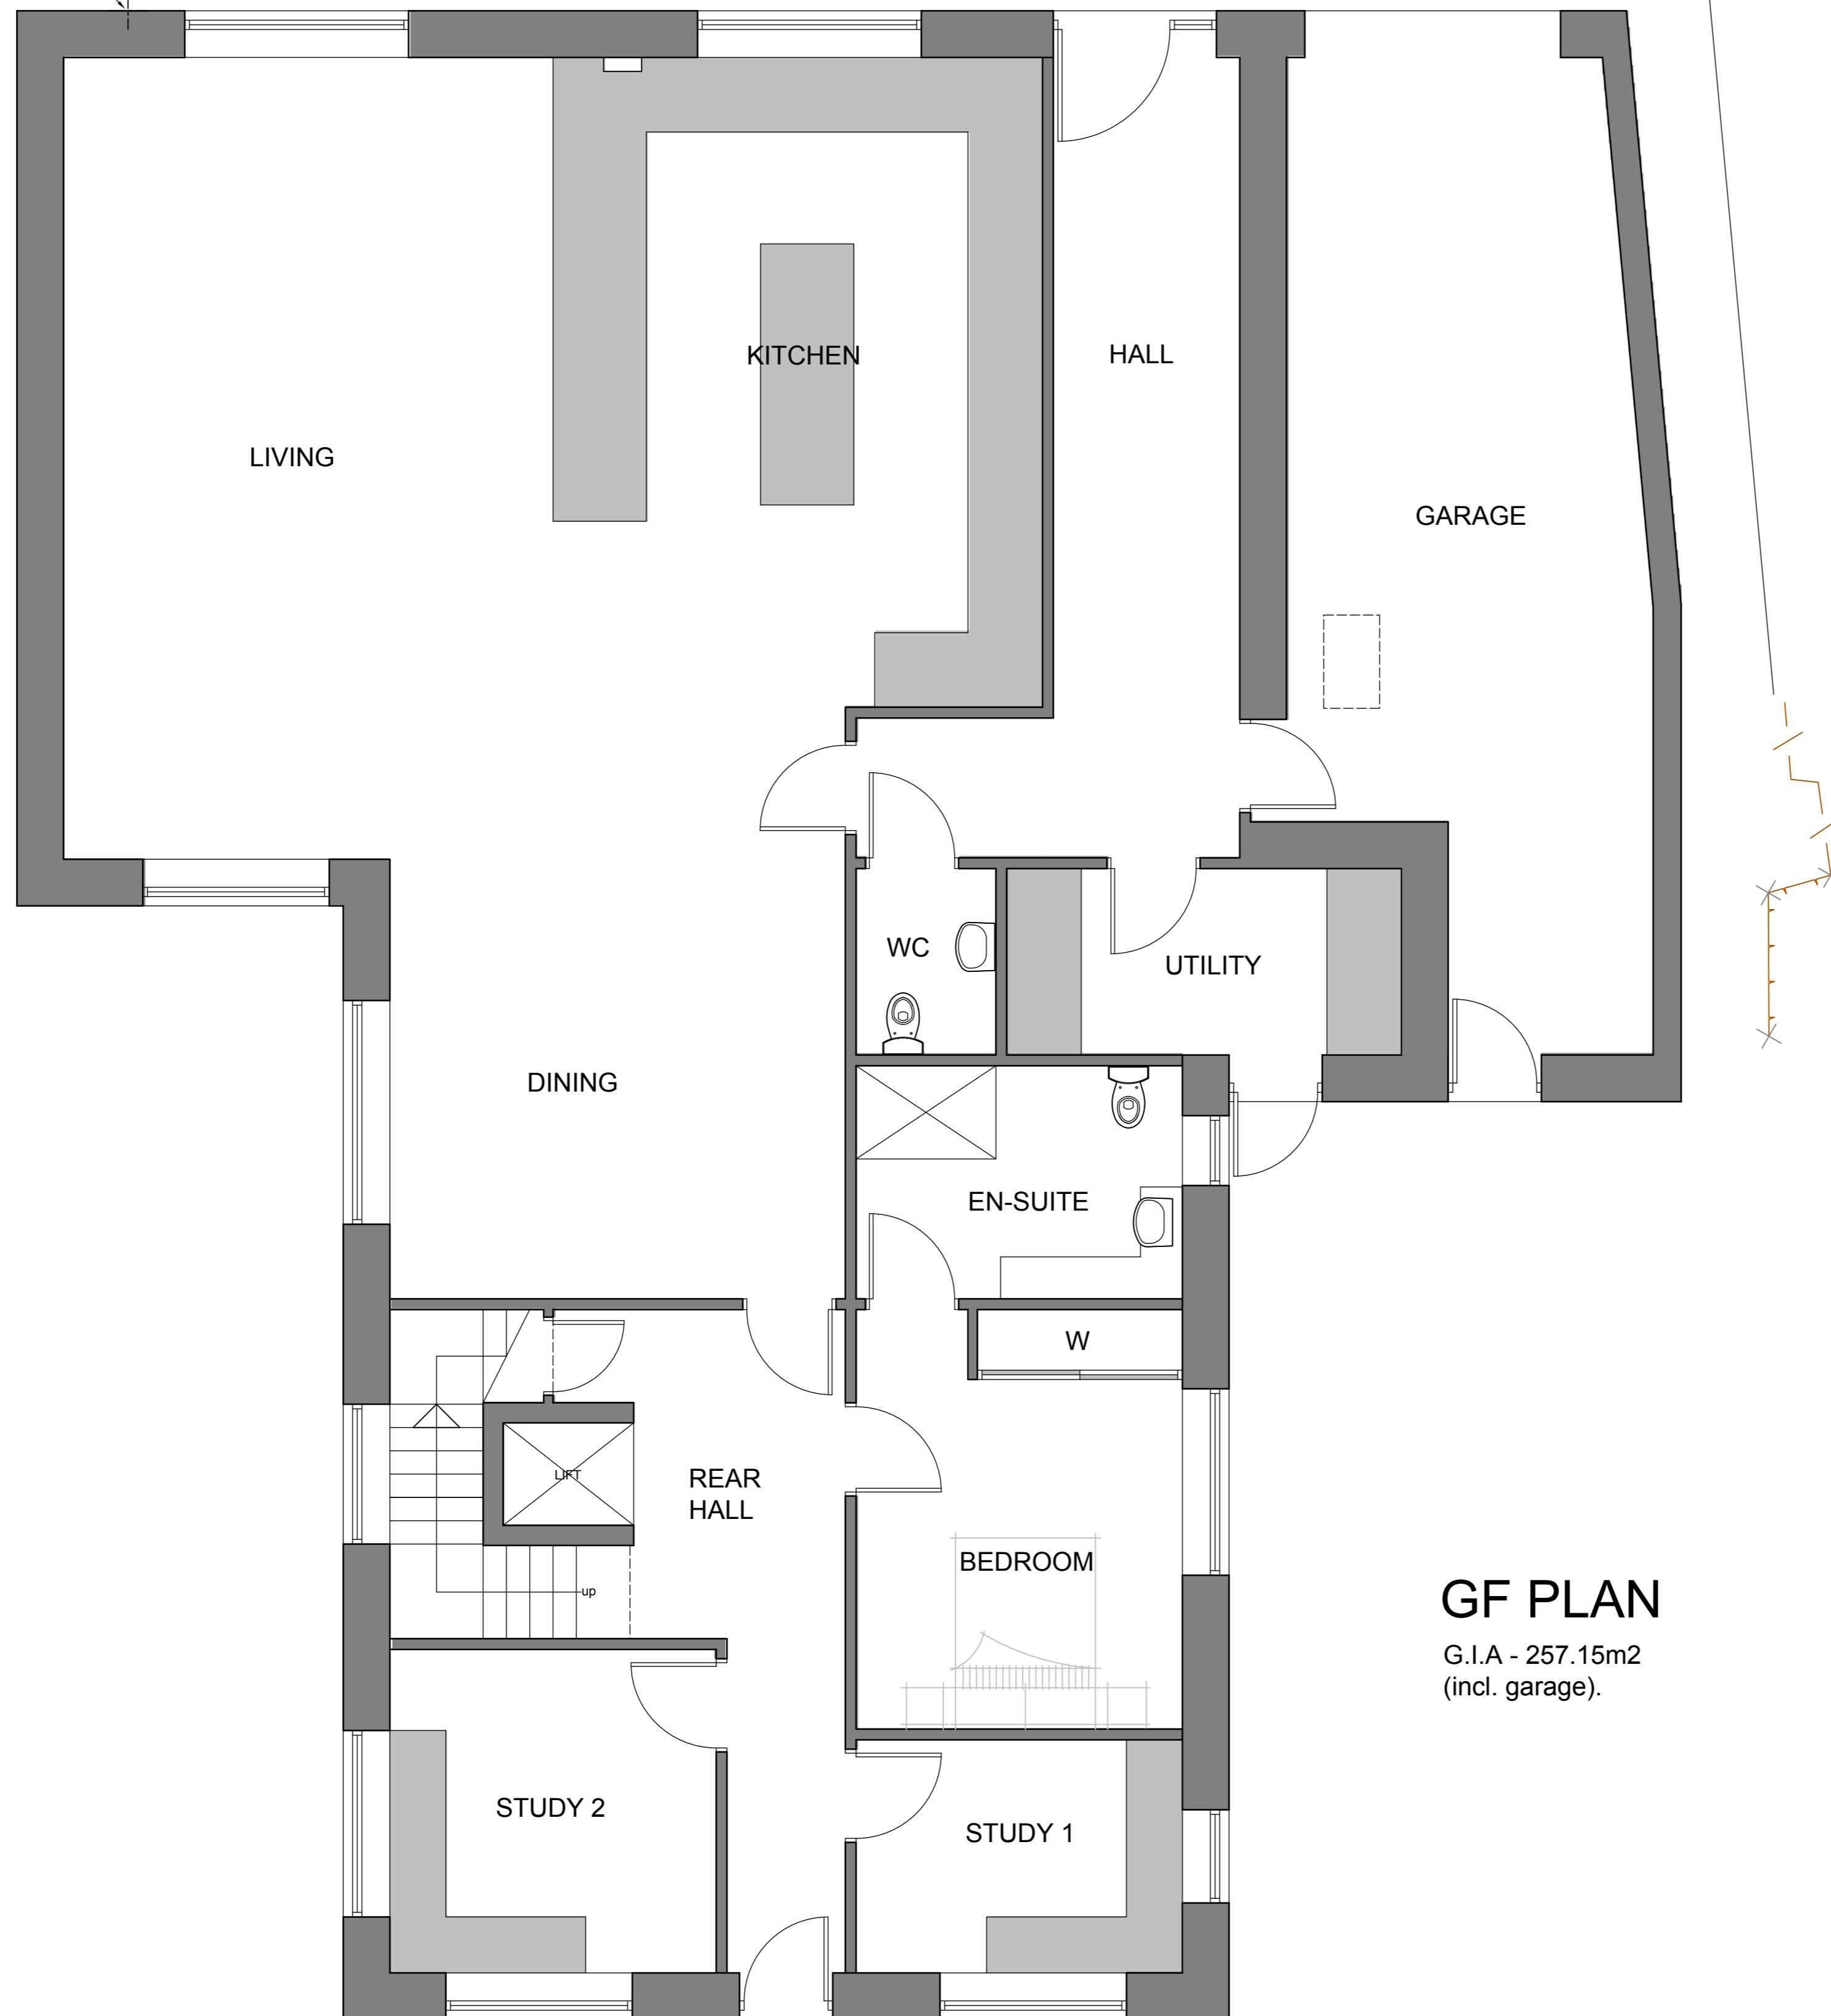

GF PLAN

G.I.A - 257.15m²
(incl. garage).

No.	Date	Revision	Initial

ALPHA DESIGN

Architectural Services
Member of the Chartered Institute of
Architectural Technologists

Tel: 01900 829199 email: gb@adcumbria.co.uk

Project _____

6 ROSE LANE,
COCKERMOUTH

Client _____

MESSRS WALSH

Drawing _____

PROPOSED GF PLAN

Scale 1:50 @ A1 Drawn GB

Checked _____ Date JULY 2015

Drawing No. _____

13/10/814 - 02

This drawing and design is copyright and must not be reproduced in part or in whole without prior written consent. Contractors must verify all dimensions on site before commencing work or preparing shop drawings.